



Tokyo Metropolitan Theatre
 東京芸術劇場
 PLAYHOUSE Ground Plan

Production / _____
 File No. / _____
 Directed by / _____
 Drawn by / _____
 Designed by / _____
 Lighting by / _____
 Sound by / _____

Scale 1:100 Date / / _____

1-8-1 Nishi-Ikebukuro, Toshima-ku, Tokyo 171-0021
 TEL +81-3-5391-2111 FAX +81-3-5391-2215

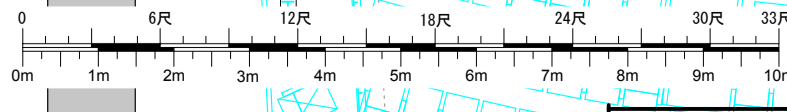

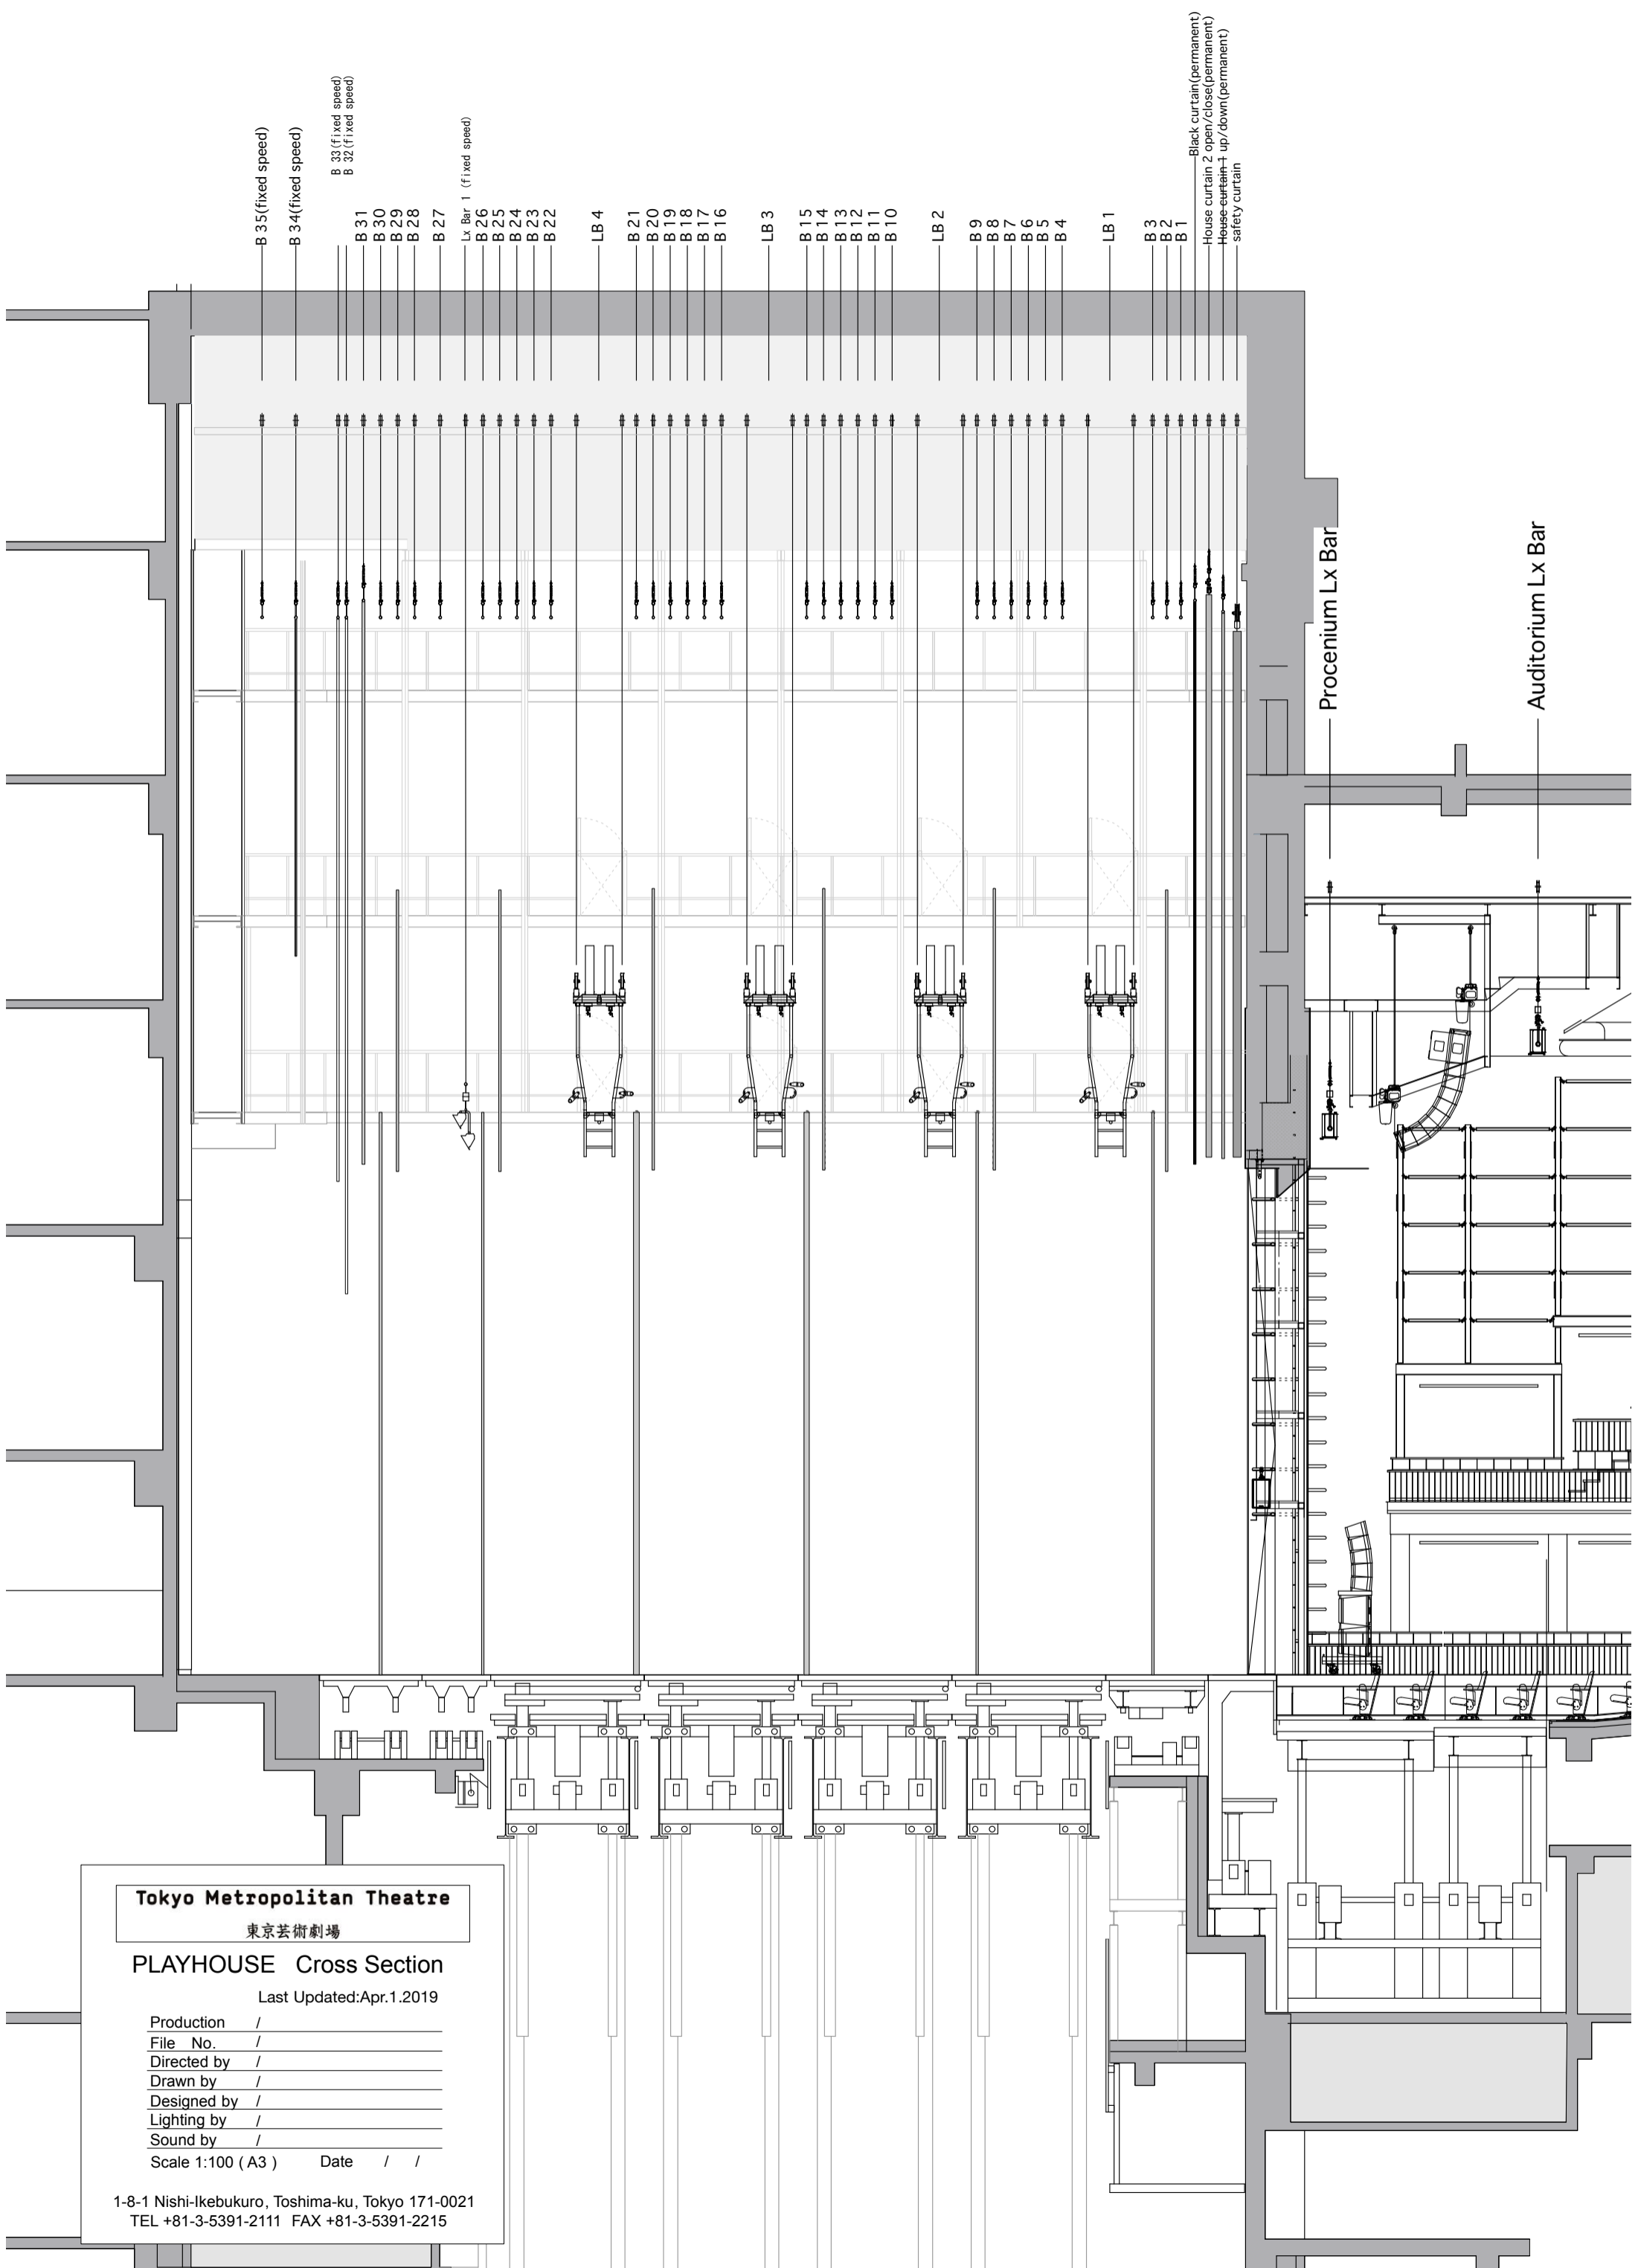

Tokyo Metropolitan Theatre


東京芸術劇場

PLAYHOUSE Cross Section

Last Updated: Apr. 1. 2019

Production	/
File No.	/
Directed by	/
Drawn by	/
Designed by	/
Lighting by	/
Sound by	/
Scale 1:100 (A3)	Date / /

1-8-1 Nishi-Ikebukuro, Toshima-ku, Tokyo 171-0021
 TEL +81-3-5391-2111 FAX +81-3-5391-2215

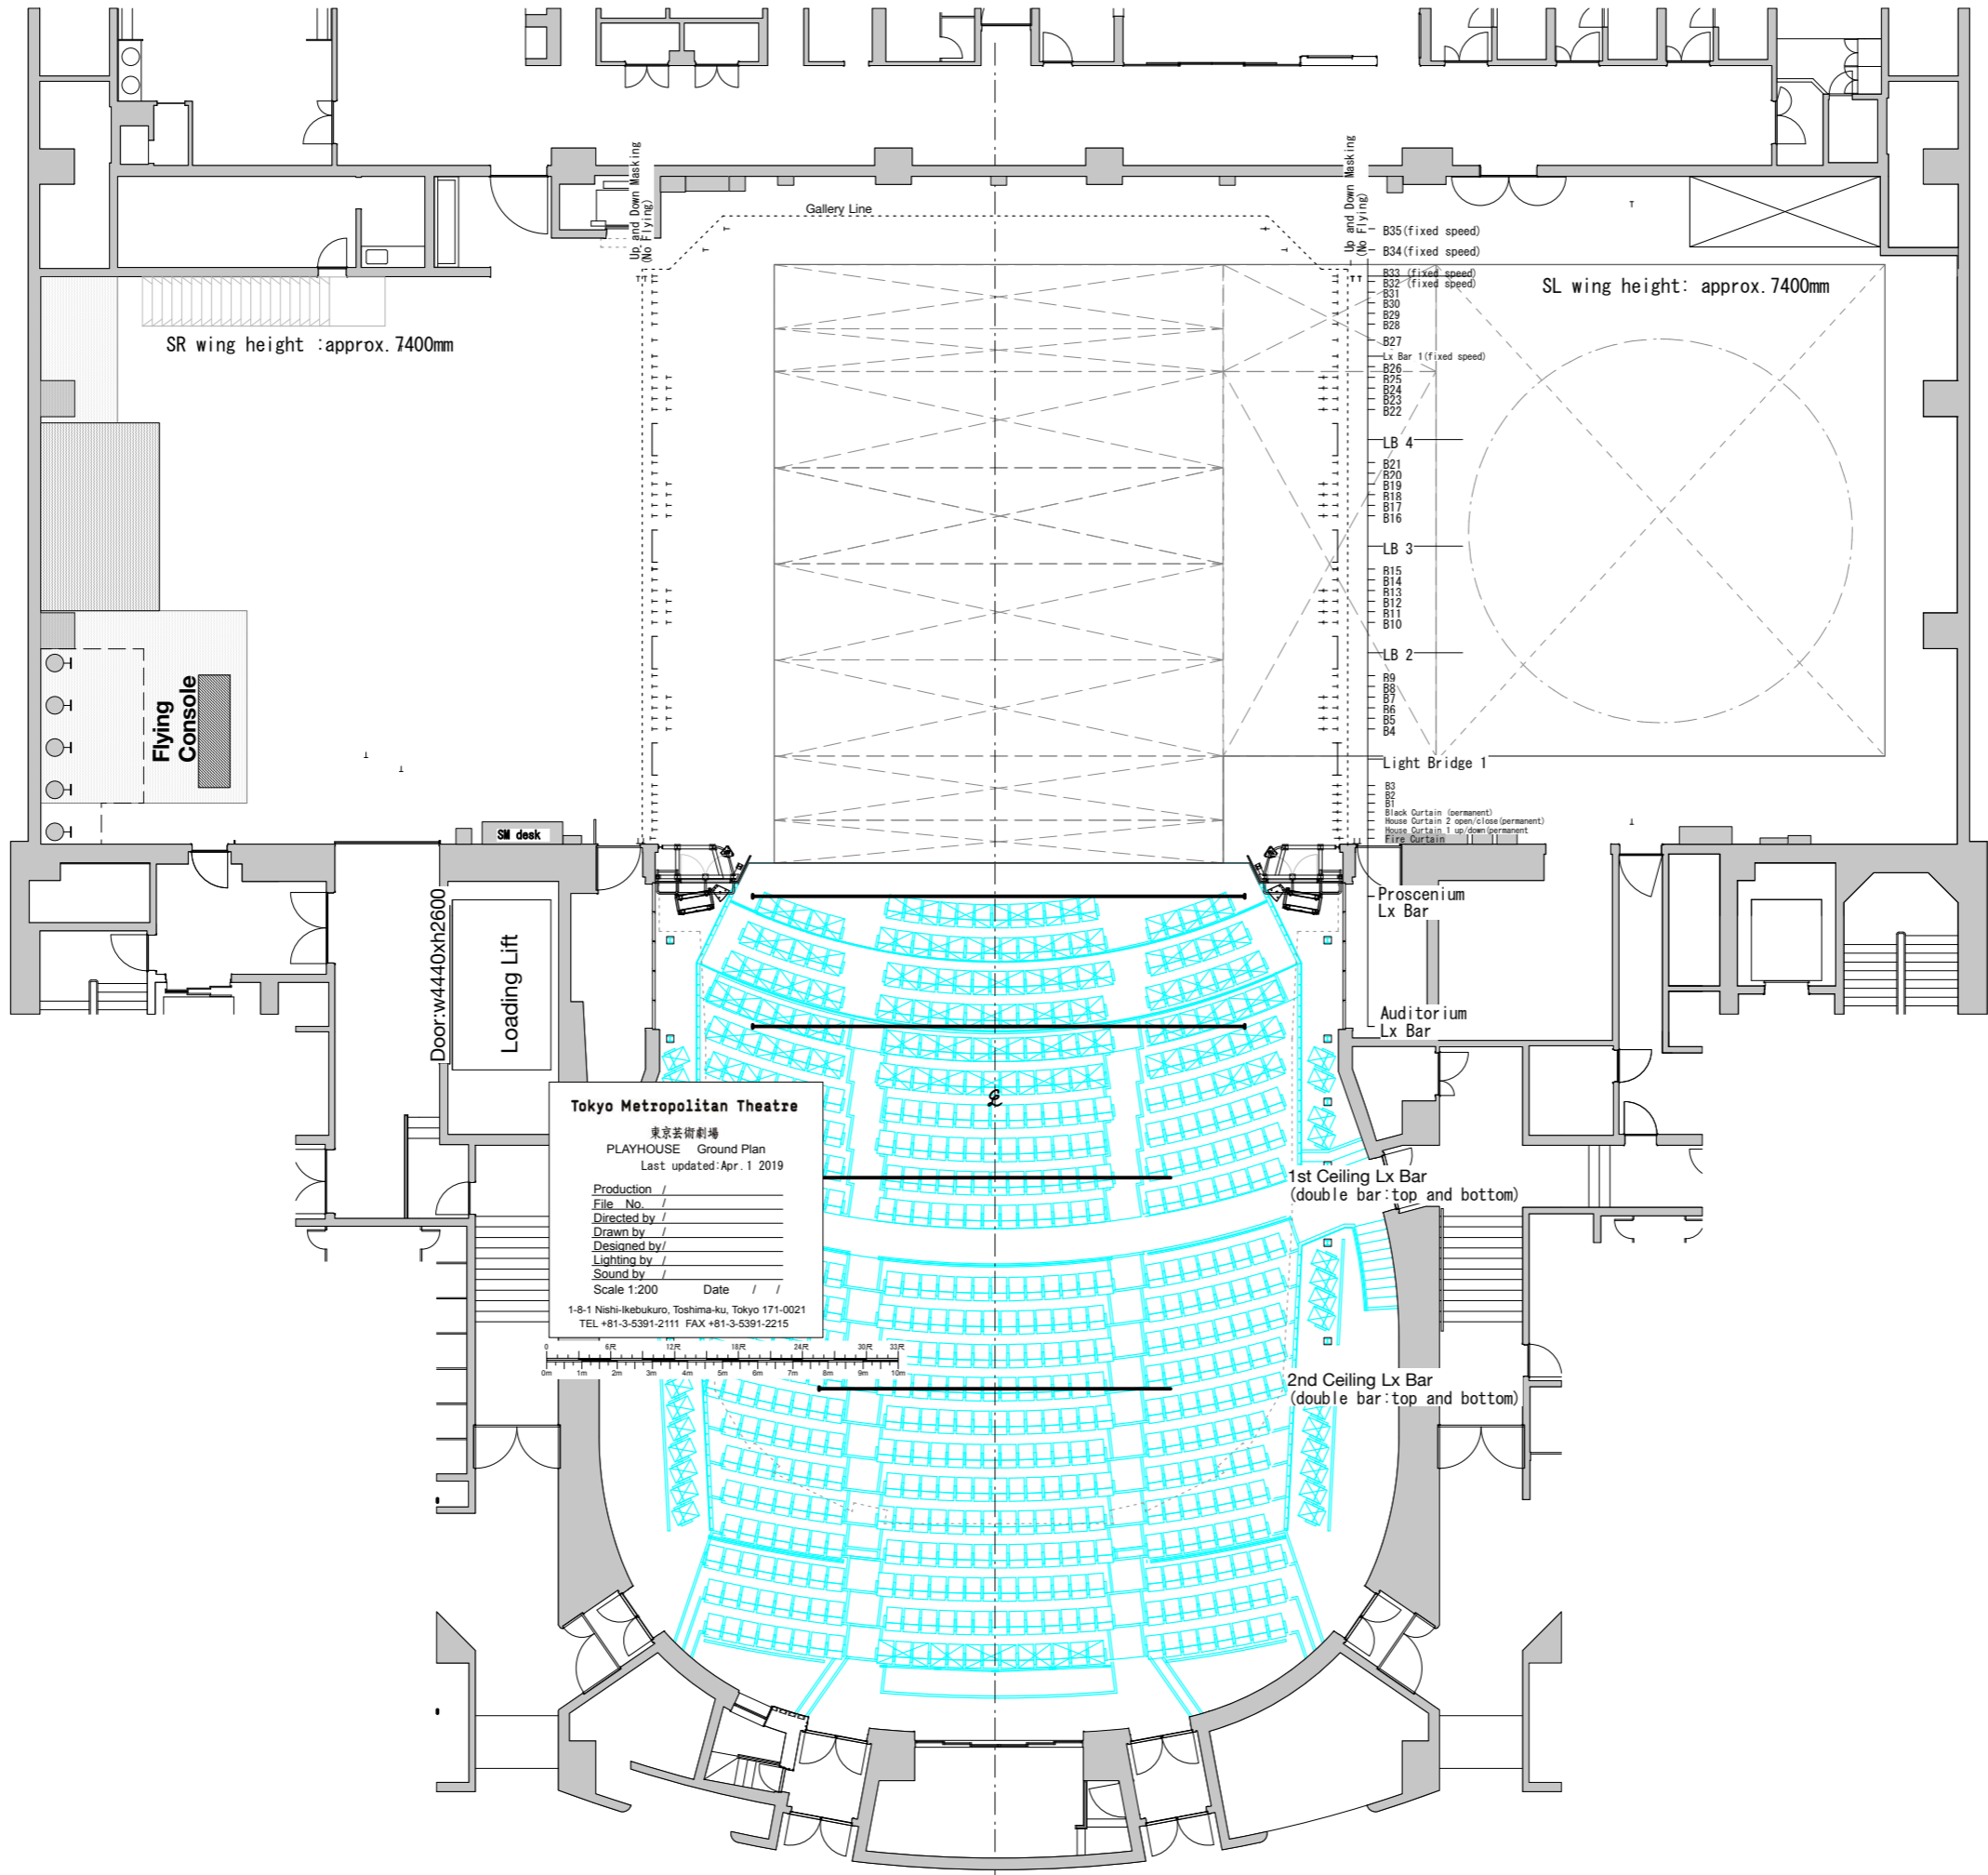


Tokyo Metropolitan Theatre
 東京芸術劇場
 PLAYHOUSE Ground Plan
 Last updated: Apr. 1 2019

Production / _____
 File No. / _____
 Directed by / _____
 Drawn by / _____
 Designed by / _____
 Lighting by / _____
 Sound by / _____
 Scale 1:200 Date / /

1-8-1 Nishi-Ikebukuro, Toshima-ku, Tokyo 171-0021
 TEL +81-3-5391-2111 FAX +81-3-5391-2215



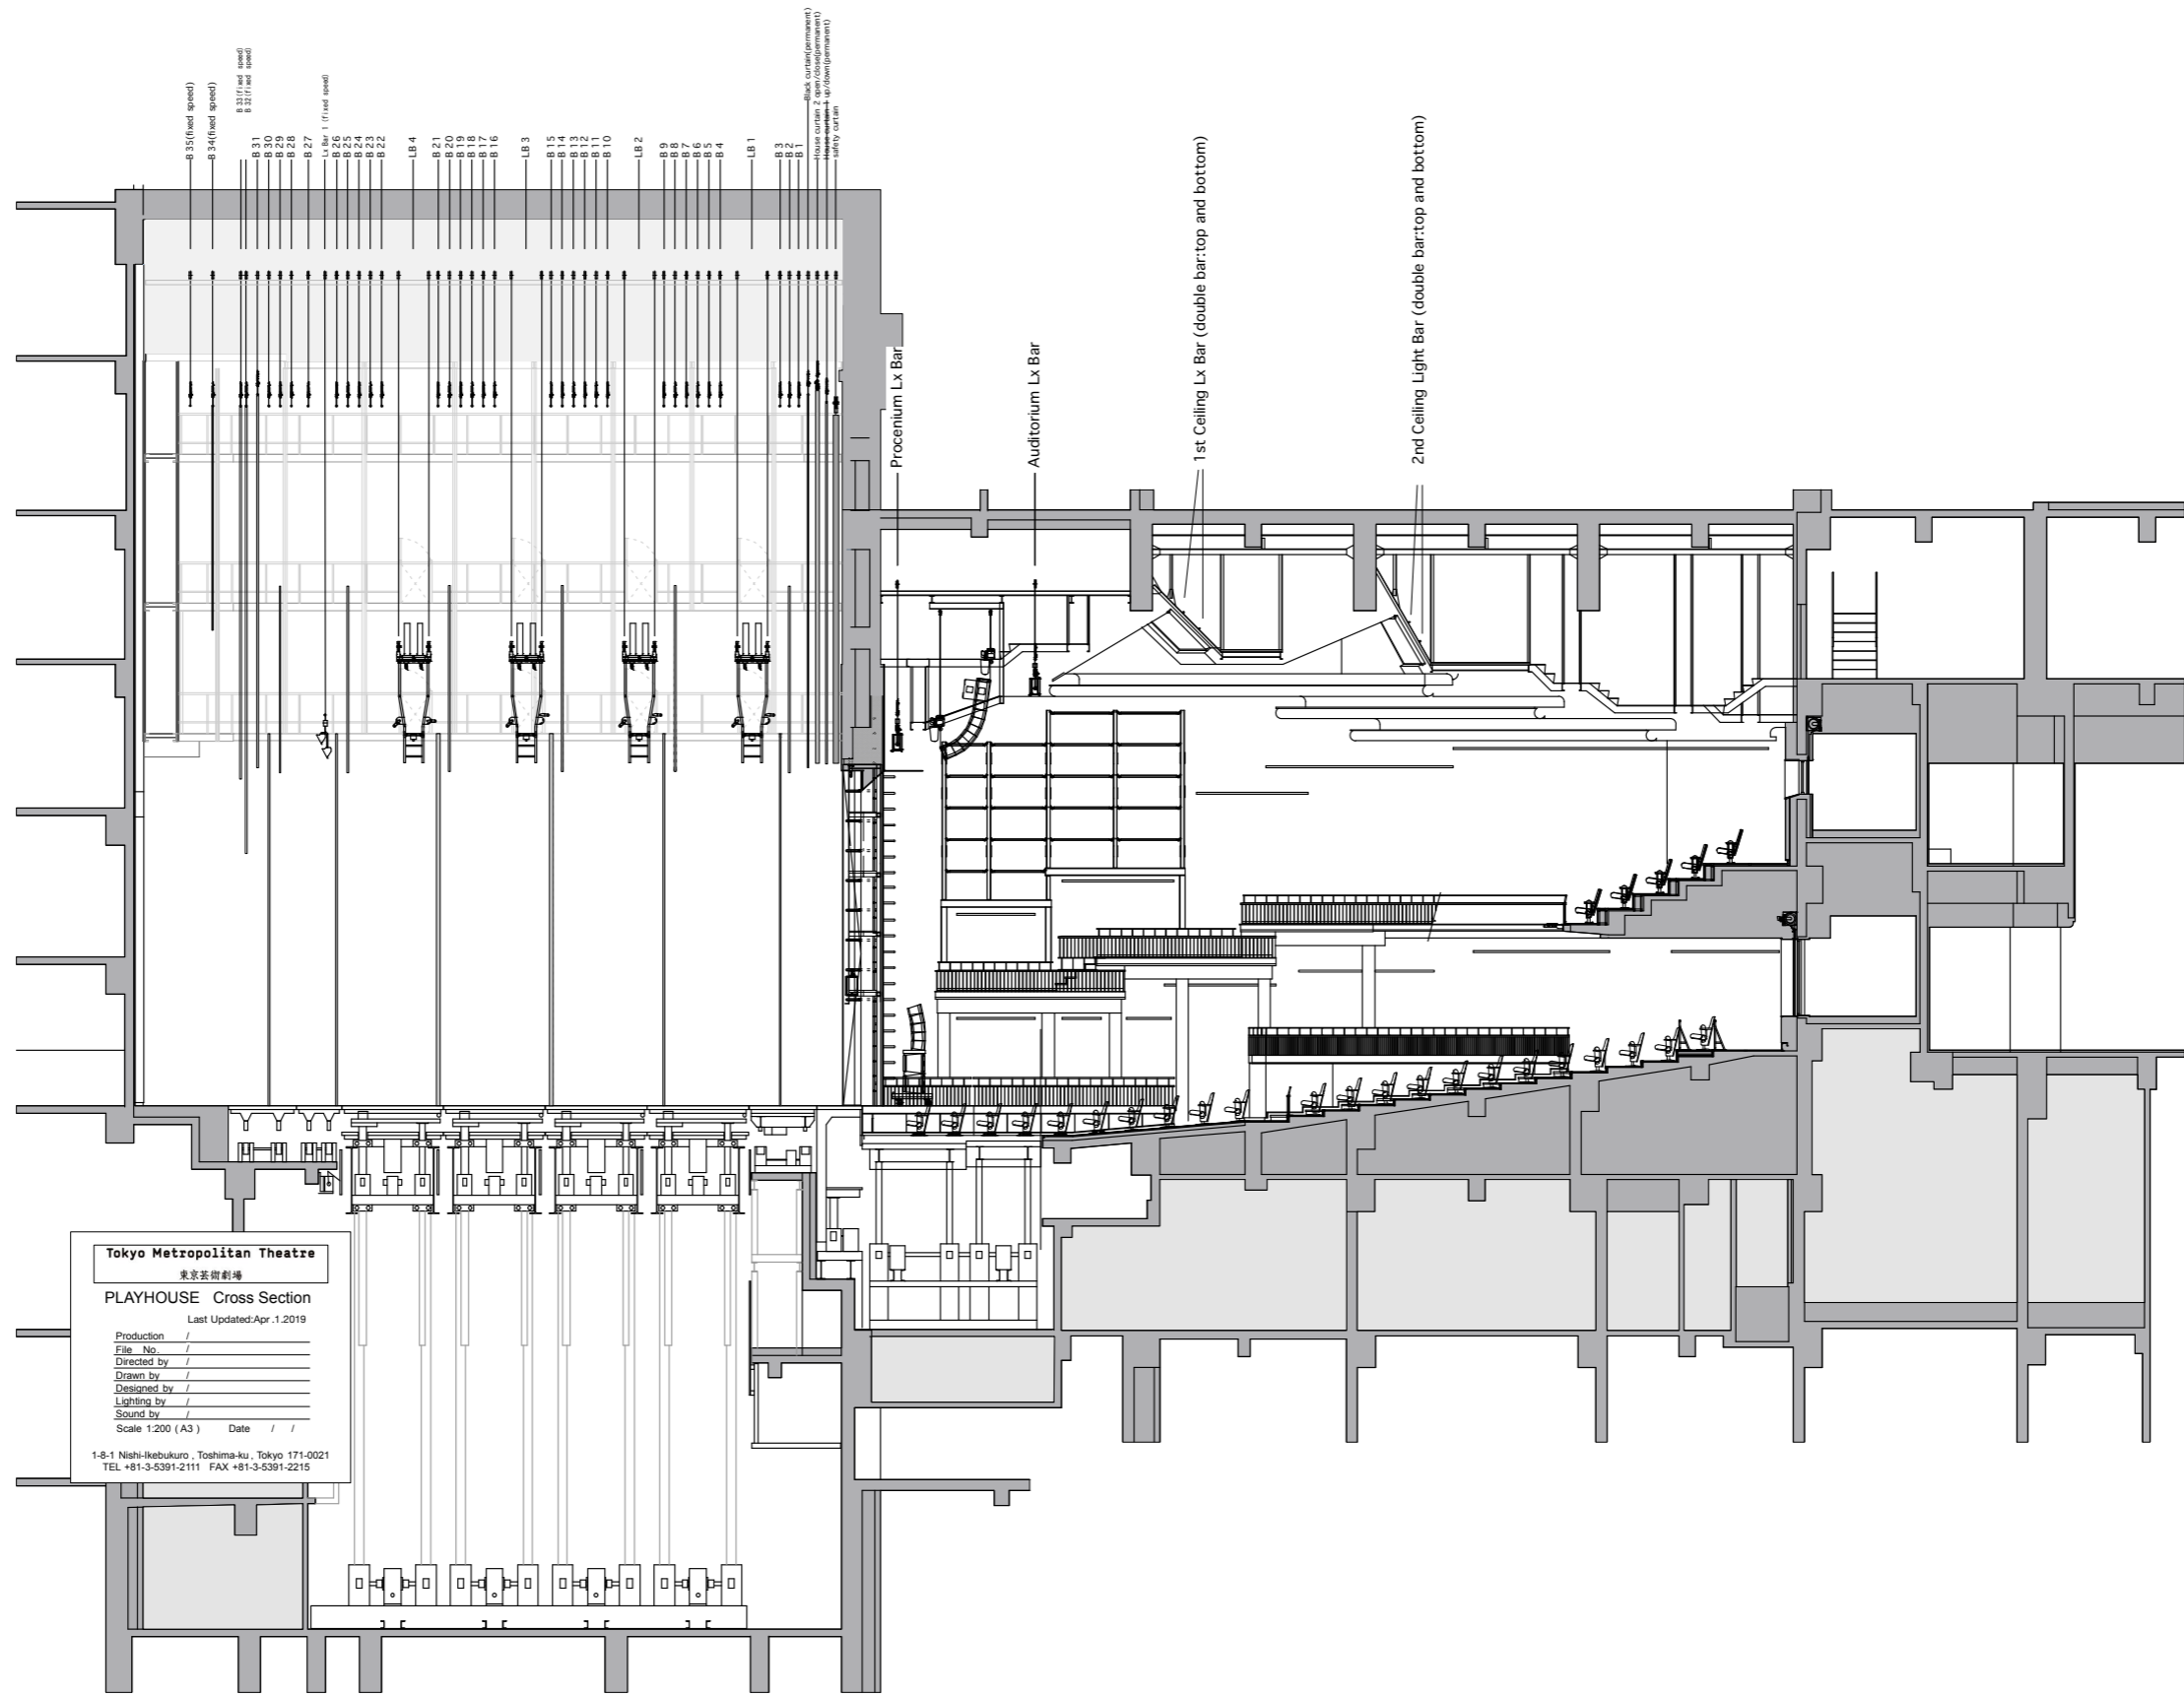

Tokyo Metropolitan Theatre
 東京芸術劇場
PLAYHOUSE Cross Section
 Last Updated: Apr. 1, 2019

Production	/
File No.	/
Directed by	/
Drawn by	/
Designed by	/
Lighting by	/
Sound by	/
Scale 1:200 (A3)	Date / /

1-8-1 Nishi-Ikebukuro, Toshima-ku, Tokyo 171-0021
 TEL +81-3-5391-2111 FAX +81-3-5391-2215

B-35 (fixed speed)
 B-34 (fixed speed)
 B-31
 B-30
 B-29
 B-28
 B-27
 B-26
 B-25
 B-24
 B-23
 B-22
 LB 4
 B-21
 B-20
 B-19
 B-18
 B-17
 B-16
 LB 3
 B-15
 B-14
 B-13
 B-12
 B-11
 B-10
 LB 2
 B-9
 B-8
 B-7
 B-6
 B-5
 B-4
 LB 1
 B-3
 B-2
 B-1
 Black curtain (permanent)
 House curtain 2 (permanent)
 House curtain 1 (permanent)
 Safety curtain