


Tokyo Metropolitan Art Space Theater
 1-8-1 Nishiikebukuro, Toshima-ku, Tokyo 171-0021
 Phone +81-3-5381-2111 FAX +81-3-5381-2215



Ground Plan

Production :
 Dwg.No. :
 Directed by /
 Designed by /
 Lighting by /
 Sound by /
 Drawn by /
 Scale 1:100 (A3) Date / /

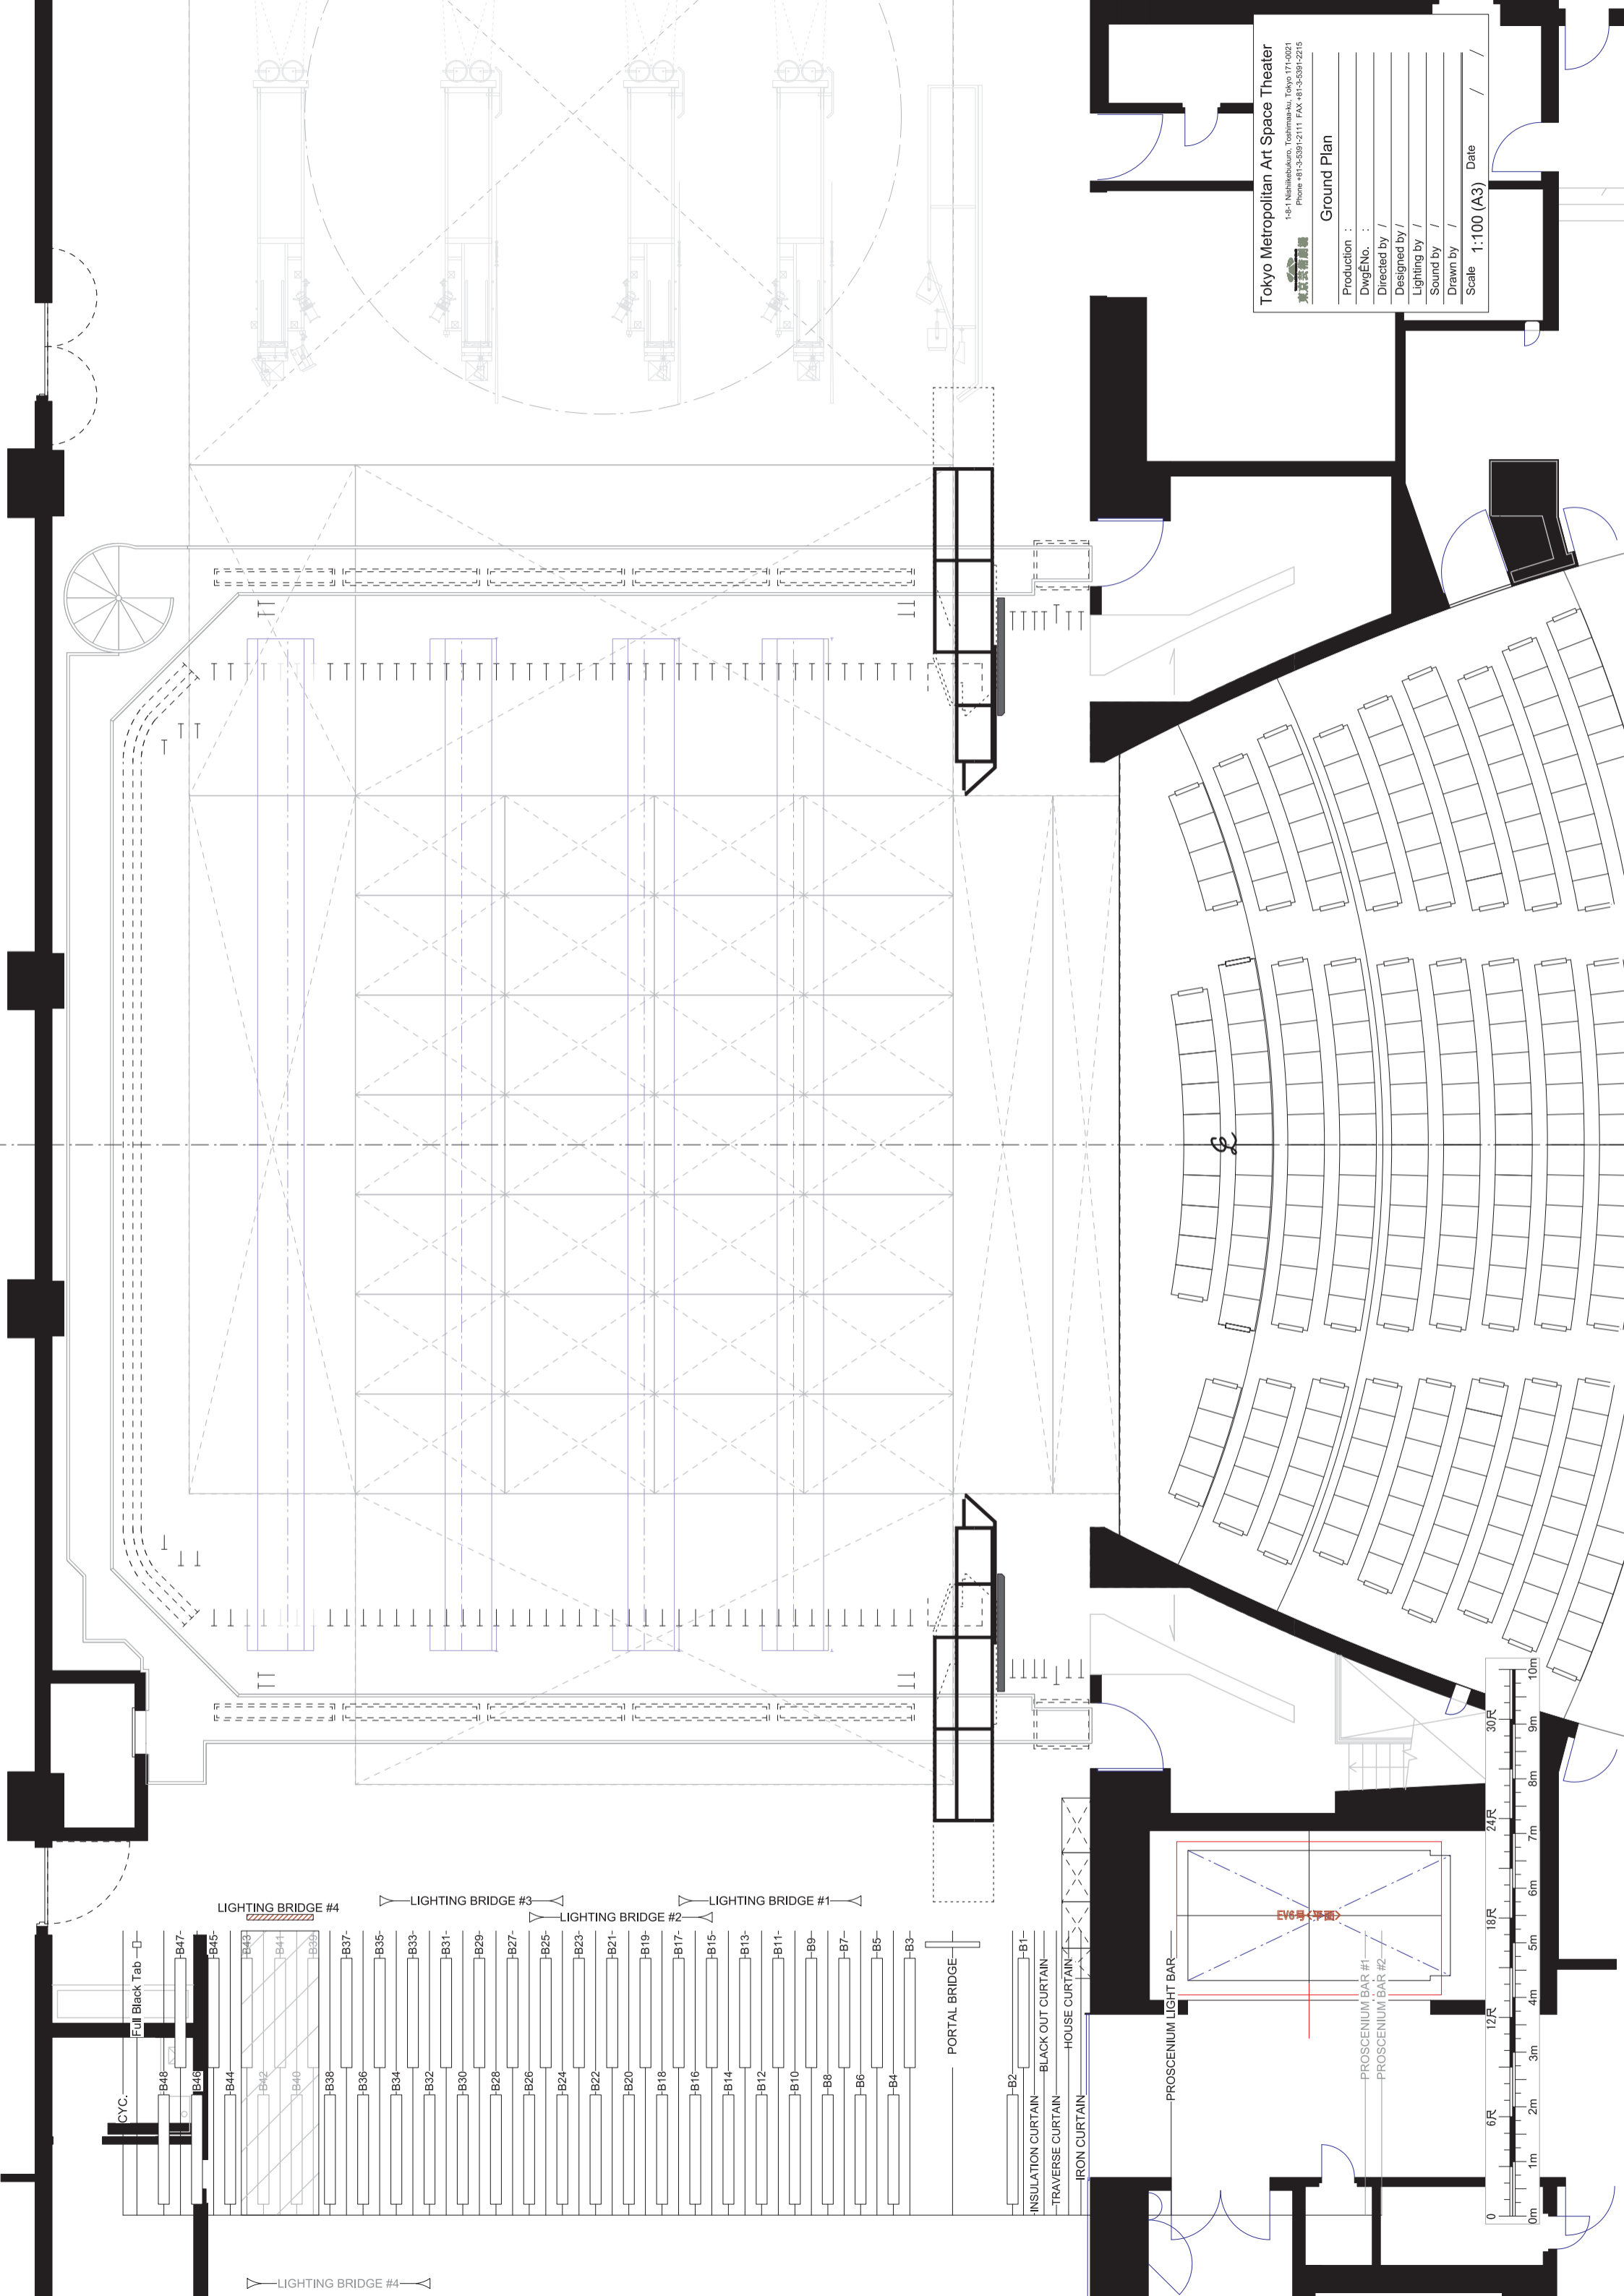

LIGHTING BRIDGE #4

LIGHTING BRIDGE #3

LIGHTING BRIDGE #2

LIGHTING BRIDGE #1

LIGHTING BRIDGE #4

- CYC.
- Full Black Tab
- B48
- B47
- B46
- B45
- B44
- B43
- B42
- B41
- B40
- B39
- B38
- B37
- B36
- B35
- B34
- B33
- B32
- B31
- B30
- B29
- B28
- B27
- B26
- B25
- B24
- B23
- B22
- B21
- B20
- B19
- B18
- B17
- B16
- B15
- B14
- B13
- B12
- B11
- B10
- B9
- B8
- B7
- B6
- B5
- B4
- B3
- PORTAL BRIDGE
- B2
- INSULATION CURTAIN
- BLACK OUT CURTAIN
- TRAVERSE CURTAIN
- HOUSE CURTAIN
- IRON CURTAIN
- PROSCENIUM LIGHT BAR
- PROSCENIUM BAR #1
- PROSCENIUM BAR #2

