



Theatre East Ground plan

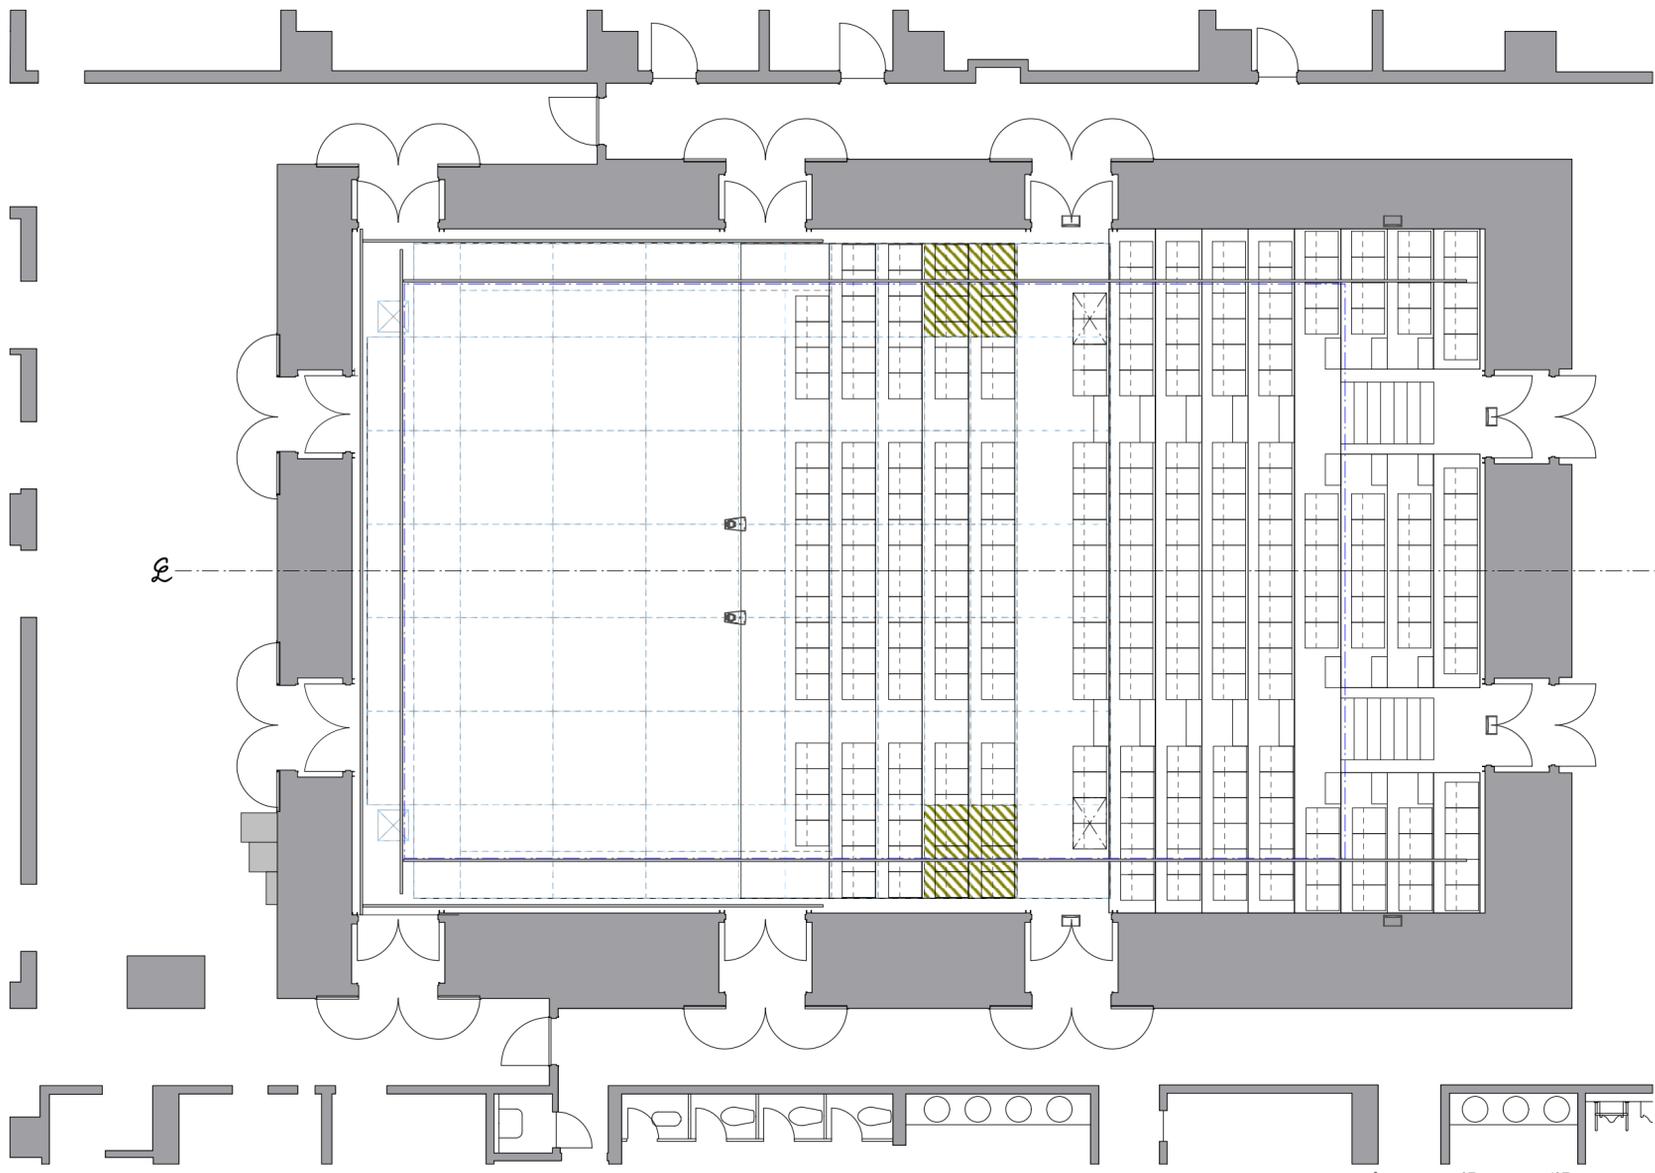

0 6尺 12尺 18尺 24尺 30尺 33尺
0m 1m 2m 3m 4m 5m 6m 7m 8m 9m 10m
Scale:1/100 at A3 Last updated:May 13th, 2023

Production Name:	Set Designer:	Lx Designer:	File name:	東京芸術劇場 <small>Tokyo Metropolitan Theatre</small>
Director:	Stage Manager:	Sound Designer:	Date:	



Theatre East Cross Section Plan

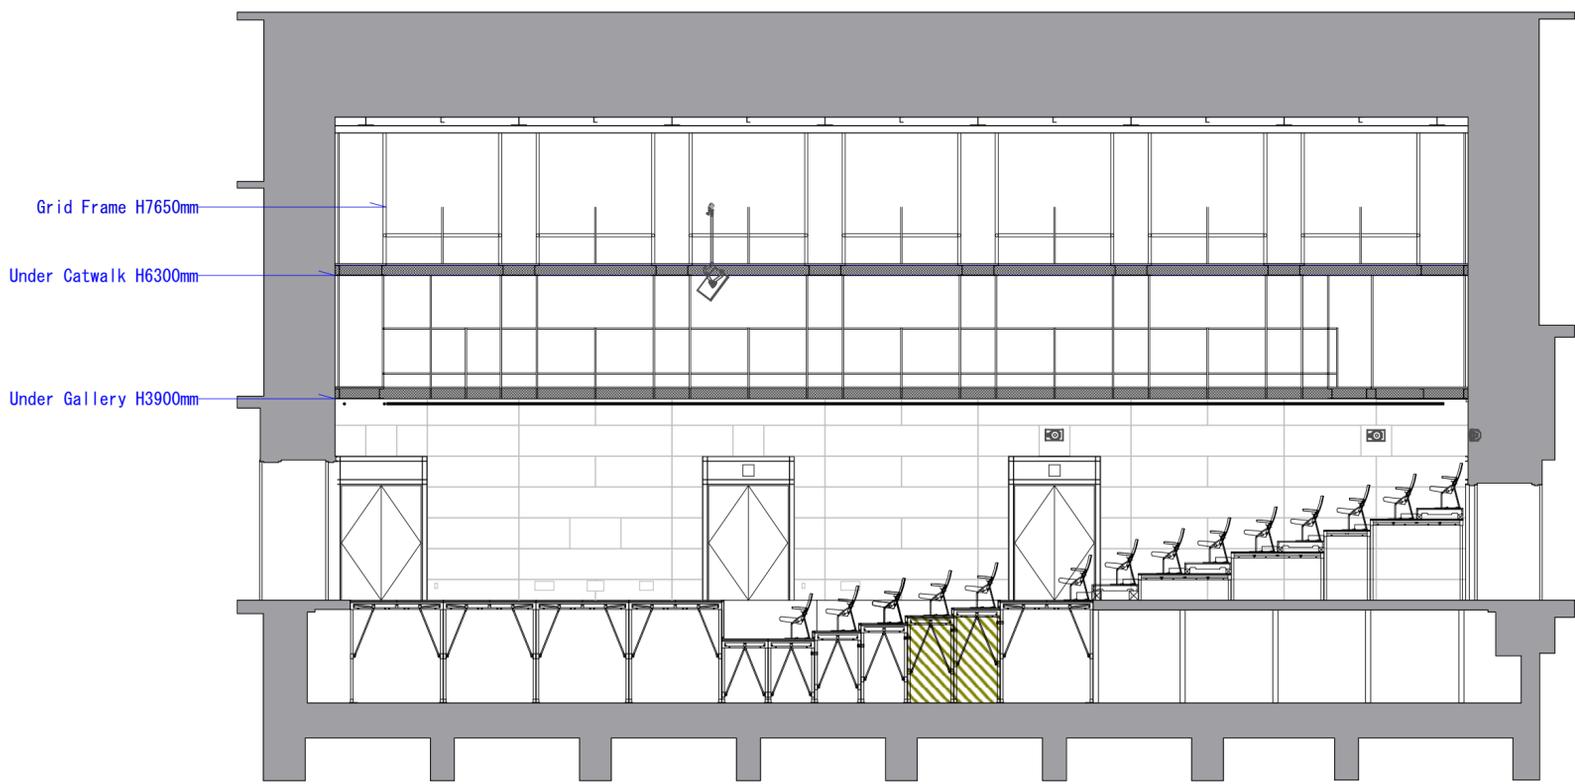

0 6尺 12尺 18尺 24尺 30尺 33尺
0m 1m 2m 3m 4m 5m 6m 7m 8m 9m 10m
Scale:1/100 at A3 Last updated:May 13th, 2023

Name of production:	Set designer:	Lx designer:	File name:	東京芸術劇場 <small>Tokyo Metropolitan Theatre</small>
Director:	Stage manager:	Sound designer:	Date:	

Theatre East Ground plan

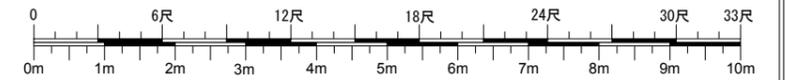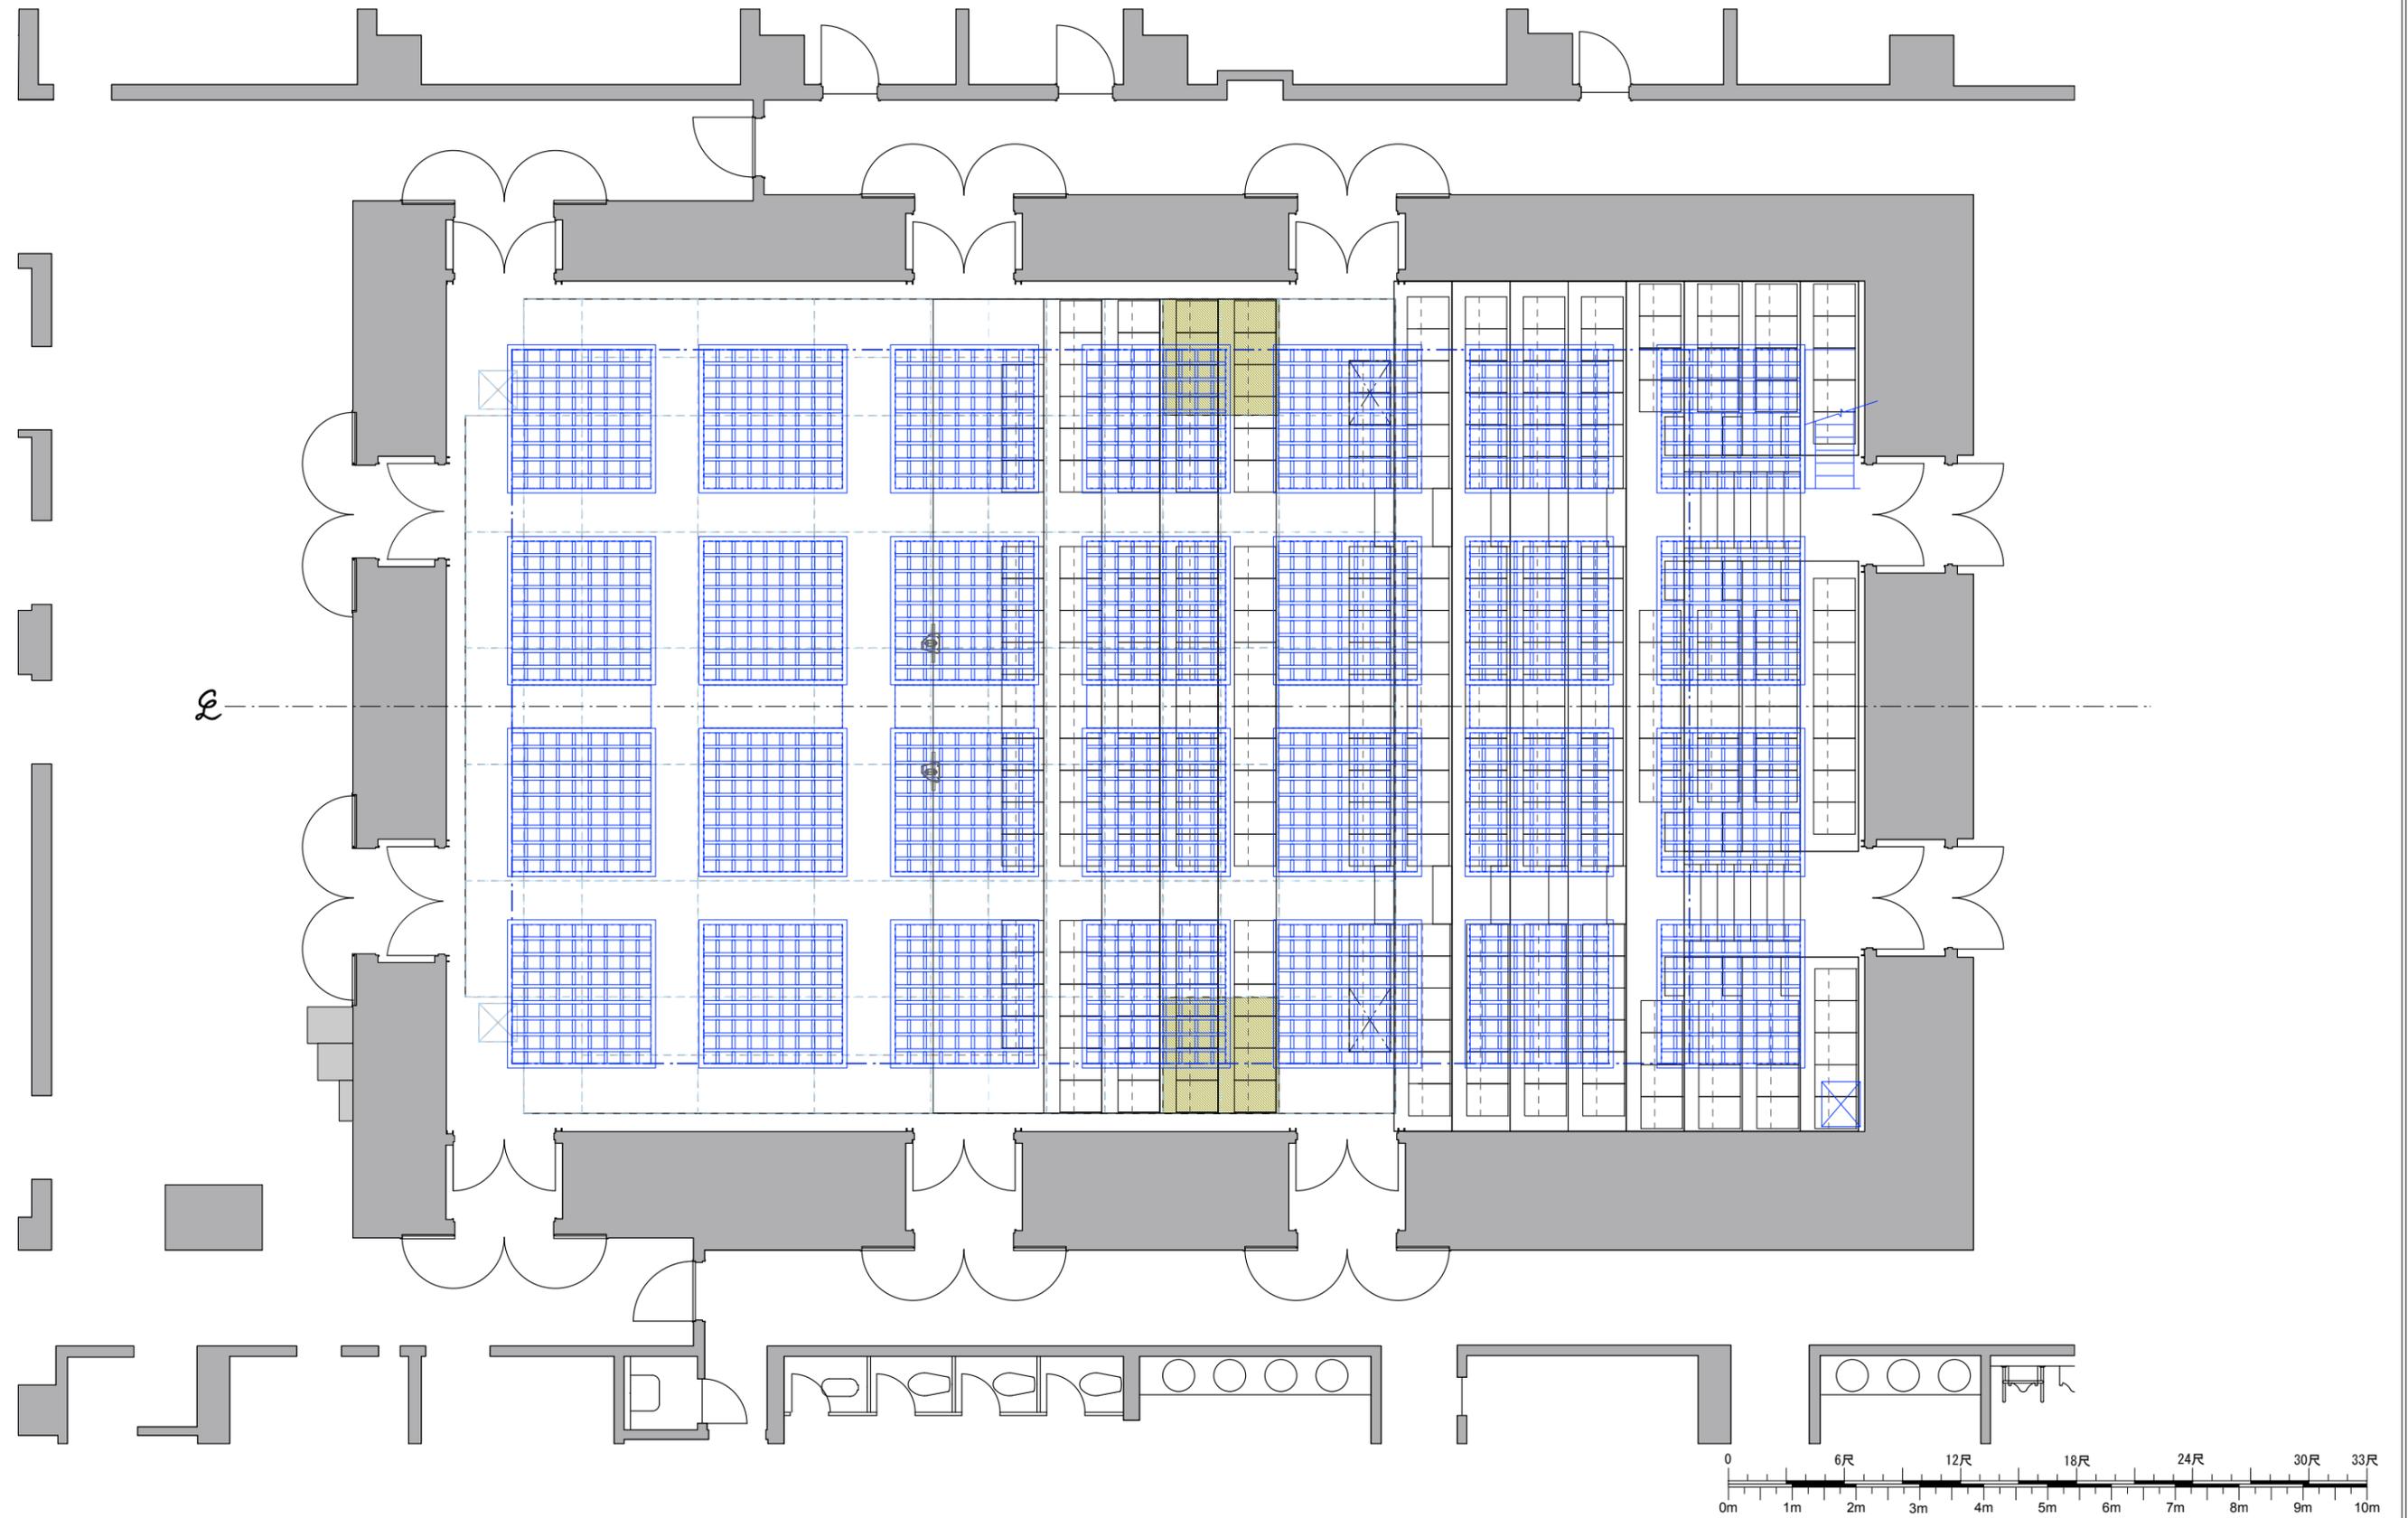

Scale: 1/100 at A3 Last updated: 2019. Apr. 1

Production Name:

Set Designer:

Lx Designer:

File name:

Director:

Stage Manager:

Sound Designer:

Date:

東京芸術劇場
Tokyo Metropolitan Theatre